




STEELGAL
NZ LIMITED

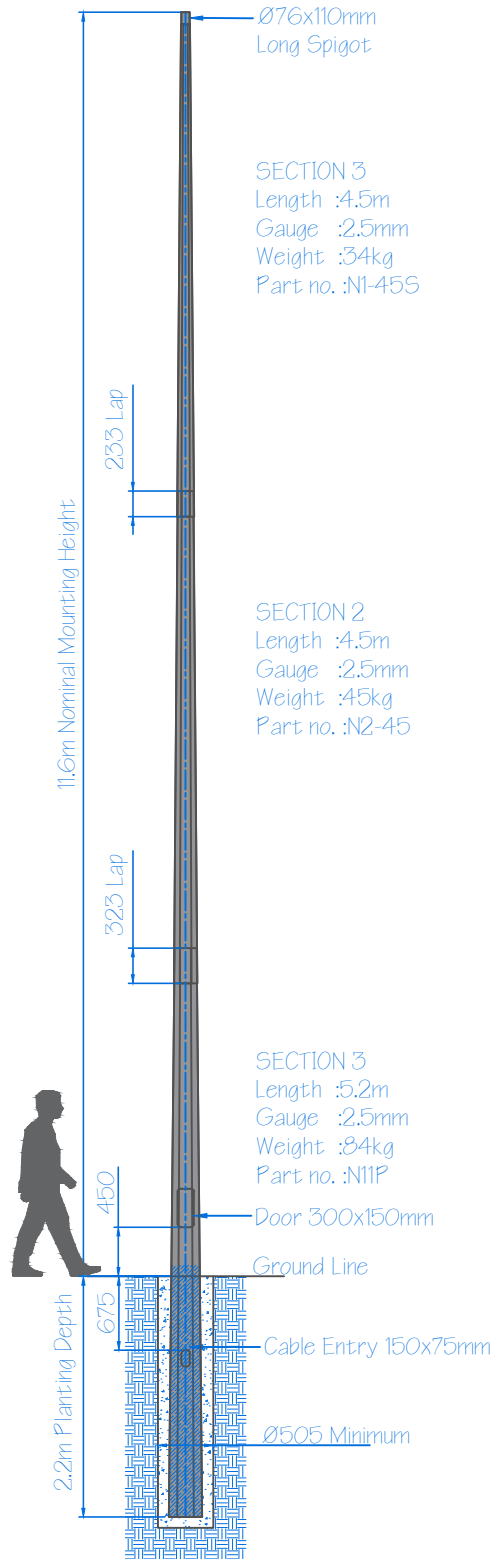

Steelgal NZ Limited
8 Trugood Drive
East Tamaki
Auckland
09 2724665
Sales@steelgal.co.nz
www.steelgal.co.nz

Product : NOMINAL 11.6m GROUND PLANT OCTAGONAL FLOODLIGHT POLE
Drawing No. : OT-FLD-116-P-1
Drawing size : A4
Scale : 1:40
Drawn by : KP
Checked by : WY
Approved by : WY
Date : 11.12.2022
Revised Date : --

Standards

Pole Design : AS 4676 / AS 1170.2 Section 4 / NZS 4203
Material : EN 12767 Class O / BS 4360 / BS EN 10025
Electric Arc Welding : AS 1554
Galvanising : AS / NZS 4680
Testing : Dimensional Verification
Procedures : Galvanising Thickness
Material Thickness
Quality Control : The Supplier/Manufacturer and Galvanizer of the
Procedures : column shall be ISO 9001 : 2000 accredited.
Finishing Types : Hot Dip Galvanized
Foundation Design : Foundation Design and PSI by request