




**STEELGAL**  
NZ LIMITED

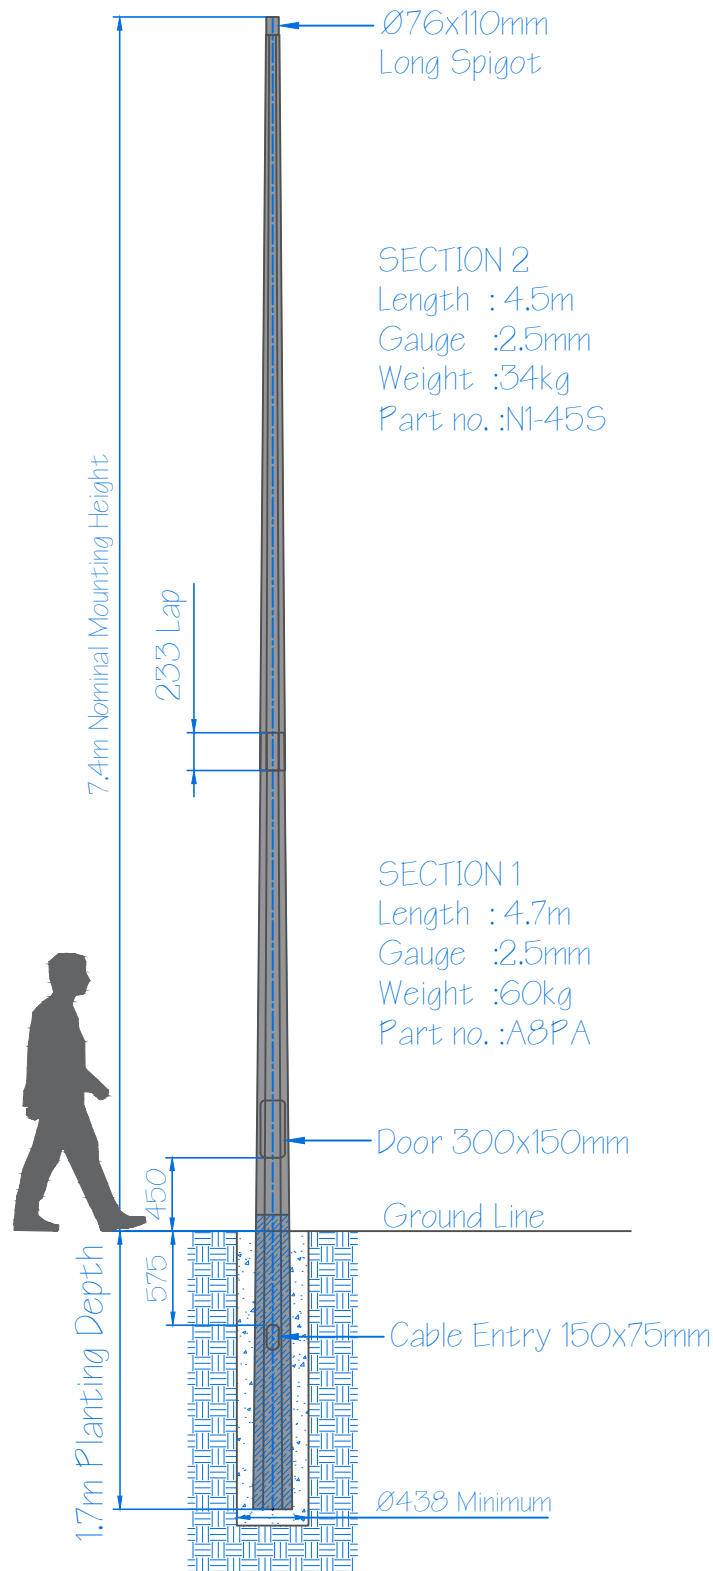

Steelgal NZ Limited  
8 Trugood Drive  
East Tamaki  
Auckland  
09 2724665  
Sales@steelgal.co.nz  
www.steelgal.co.nz

Product : NOMINAL 7.4m GROUND PLANT OCTAGONAL FLOODLIGHT POLE  
Drawing No. : OT-FLD-074-P-1  
Drawing size : A4  
Scale : 1:40  
Drawn by : KP  
Checked by : WY  
Approved by : WY  
Date : 10.09.2022  
Revised Date: --

#### Standards

Pole Design : AS 4676 / AS 1170.2 Sectn4 / NZS 4203  
Material : EN 12767 Class O / BS 4360 / BS EN 10025  
Electric Arc Welding : AS 1554  
Galvanising : AS / NZS 4680  
Testing : Dimensional Verification  
Procedures : Galvanising Thickness  
Material Thickness  
Quality Control : The Supplier/Manufacturer and Galvanizer of the  
Procedures : column shall be ISO 9001 : 2000 accredited.  
Finishing Types : Hot Dip Galvanized  
Paint : Standard 10 year - by request  
Foundation Design : Foundation Design and PSI by request

\*This drawing and the information contained herein, is the sole property of Steelgal NZ Limited and may not be used without consent from Steelgal NZ limited.