


www.steelgal.co.nz

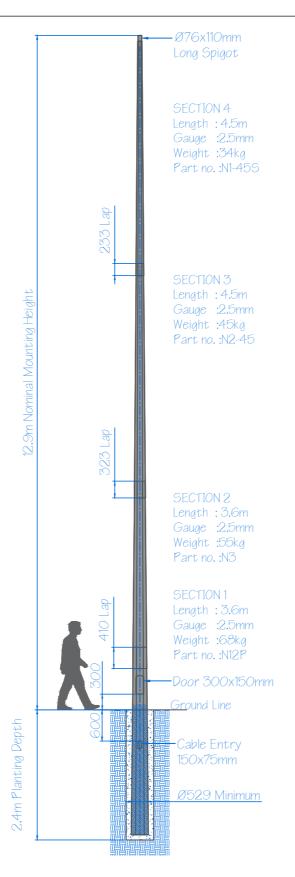

Steelgal NZ Limited Product : NOMINAL 12.9m GROUND PLANT OCTAGONAL FLOODLIGHT POLE 8 Trugood Drive Drawing No. : OT-FLD-129-P-1 Standards Pole Design AS 4676 / AS 1170.2 Sect'n4 / NZS 4203 East Tamaki Drawing size: A4

:EN 12767 Class O / BS 4360 / BS EN 10025 Material Auckland Scale 1:40 Electric Arc Welding :AS 1554 Galvanising 09 2724665 Drawn by : KP Testina Sales@steelgal.co.nz Checked by: WY Procedures

> Approved by: WY Quality Control :The Supplier/Manufacturer and Galvanizer of the : 11.12.2022 Date Procedures column shall be ISO 9001: 2000 accredited.

Finishing Types : Hot Dip Galvanized Revised Date: --

Paint - Standard 10 year - by request : Foundation Design and PS1 by request Foundation Design *This drawing and the information contained herein, is the sole property of Steelgal NZ Limited and may not be used without consent from Steelgal NZ limited.