
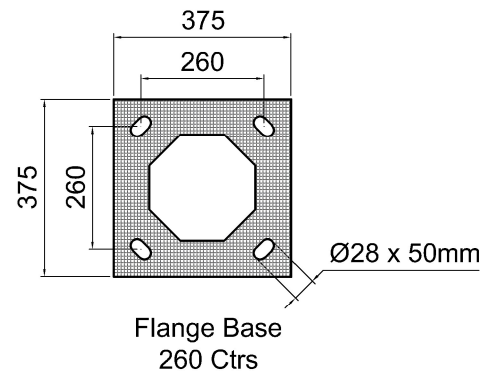


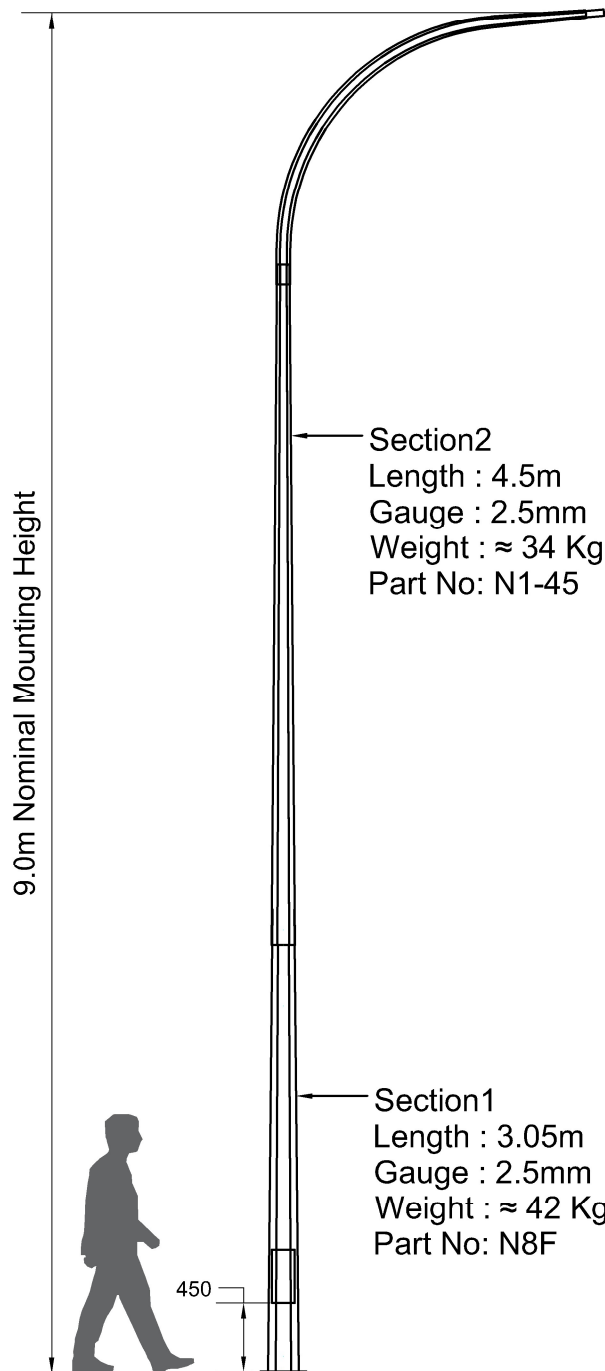

Product: 9.0m Octagonal Streetlight Pole - Flange Base

Drawing No. OT-SLS-090-F-1
Drawing Scale NTS
Drawn By SMP
Date 21/07/2010
Revised By CMW
Revised Date 12/02/2024
Approved By WY

Standards: Complies with M26
Pole Design :AS/NZS 4676 / AS/NZS 1170.2:2021
Material :EN 12767 Class 0 / BS 4360 / BS EN 10025
Welding(Electric Arc) :AS 1554
Galvanising :AS/NZS 4680

Finishing Types :Hot Dip Galvanized
:Paint - Standard 10 year - by request
Foundation Design :Foundation Design and PS1 by request

*This drawing and the information contained herein, is the sole property of Steelgal NZ Limited and may not be used without consent from Steelgal NZ limited.